




Corinna Township Cemetery Map

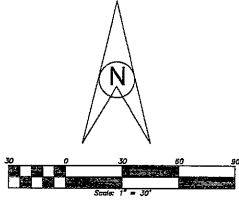

TYPICAL PLOT SIZES
NOT TO SCALE

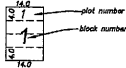


TOTAL PLOT SITES = 526

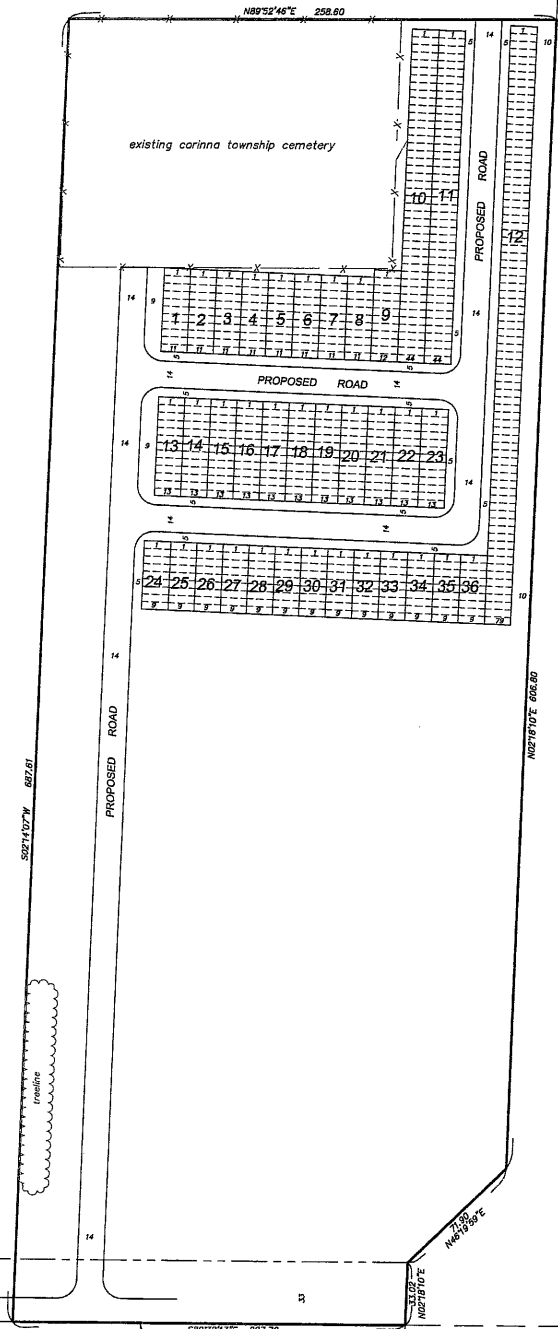


MN. STATE HIGHWAY NO. 24
(MNDOT RIGHT-OF-WAY PLAT NO. 86-90)

N.W. 108TH ST.

VICINITY MAP
SECTION 9, TOWNSHIP 121, RANGE 27, WRIGHT COUNTY, MINNESOTA

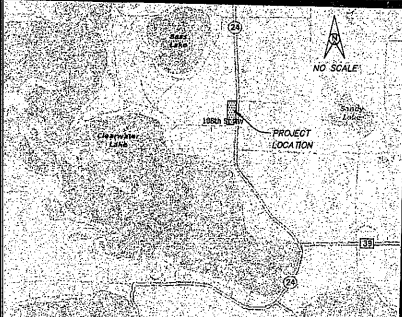

NOTE:
For cemetery property description and survey see Otto Associates Certificate of Survey No. 1-07-0318

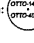- denotes iron monument found
- denotes iron pipe set and marked as shown: 
- ⊙ denotes soil boring
- ⊕ denotes percolation test hole

Corinna Township Cemetery
Map on part of the
NW 1/4 of the NW 1/4
of Sec. 9, T. 121, R. 27,
Wright County, Minnesota

Requested By:
Corinna Township

Date: 7/15/09 Drawn By: M.L.H. Scale: 1" = 30' Checked By: P.E.O.

I hereby certify that this survey, plan, or report was prepared by me or under my direct supervision and that I am a duly Licensed Land Surveyor under the laws of the State of Minnesota.

Paul E. Otto
Paul E. Otto
Date: 7-17-09 License # 40082



OTTO ASSOCIATES
Engineers and Land Surveyors, Inc.

Web Site: www.ottoassociates.com

9 West Division St.
Buffalo, MN 55313
Ph: (763)682-4727
Fax: (763)682-3522

Revised:
Job No.
1-08-0350